


Roseville City School District

West Roseville - DRAFT


March 1, 2016



Proposed Attendance Boundaries *Opening of W-70 School (2017/2018 est.)*

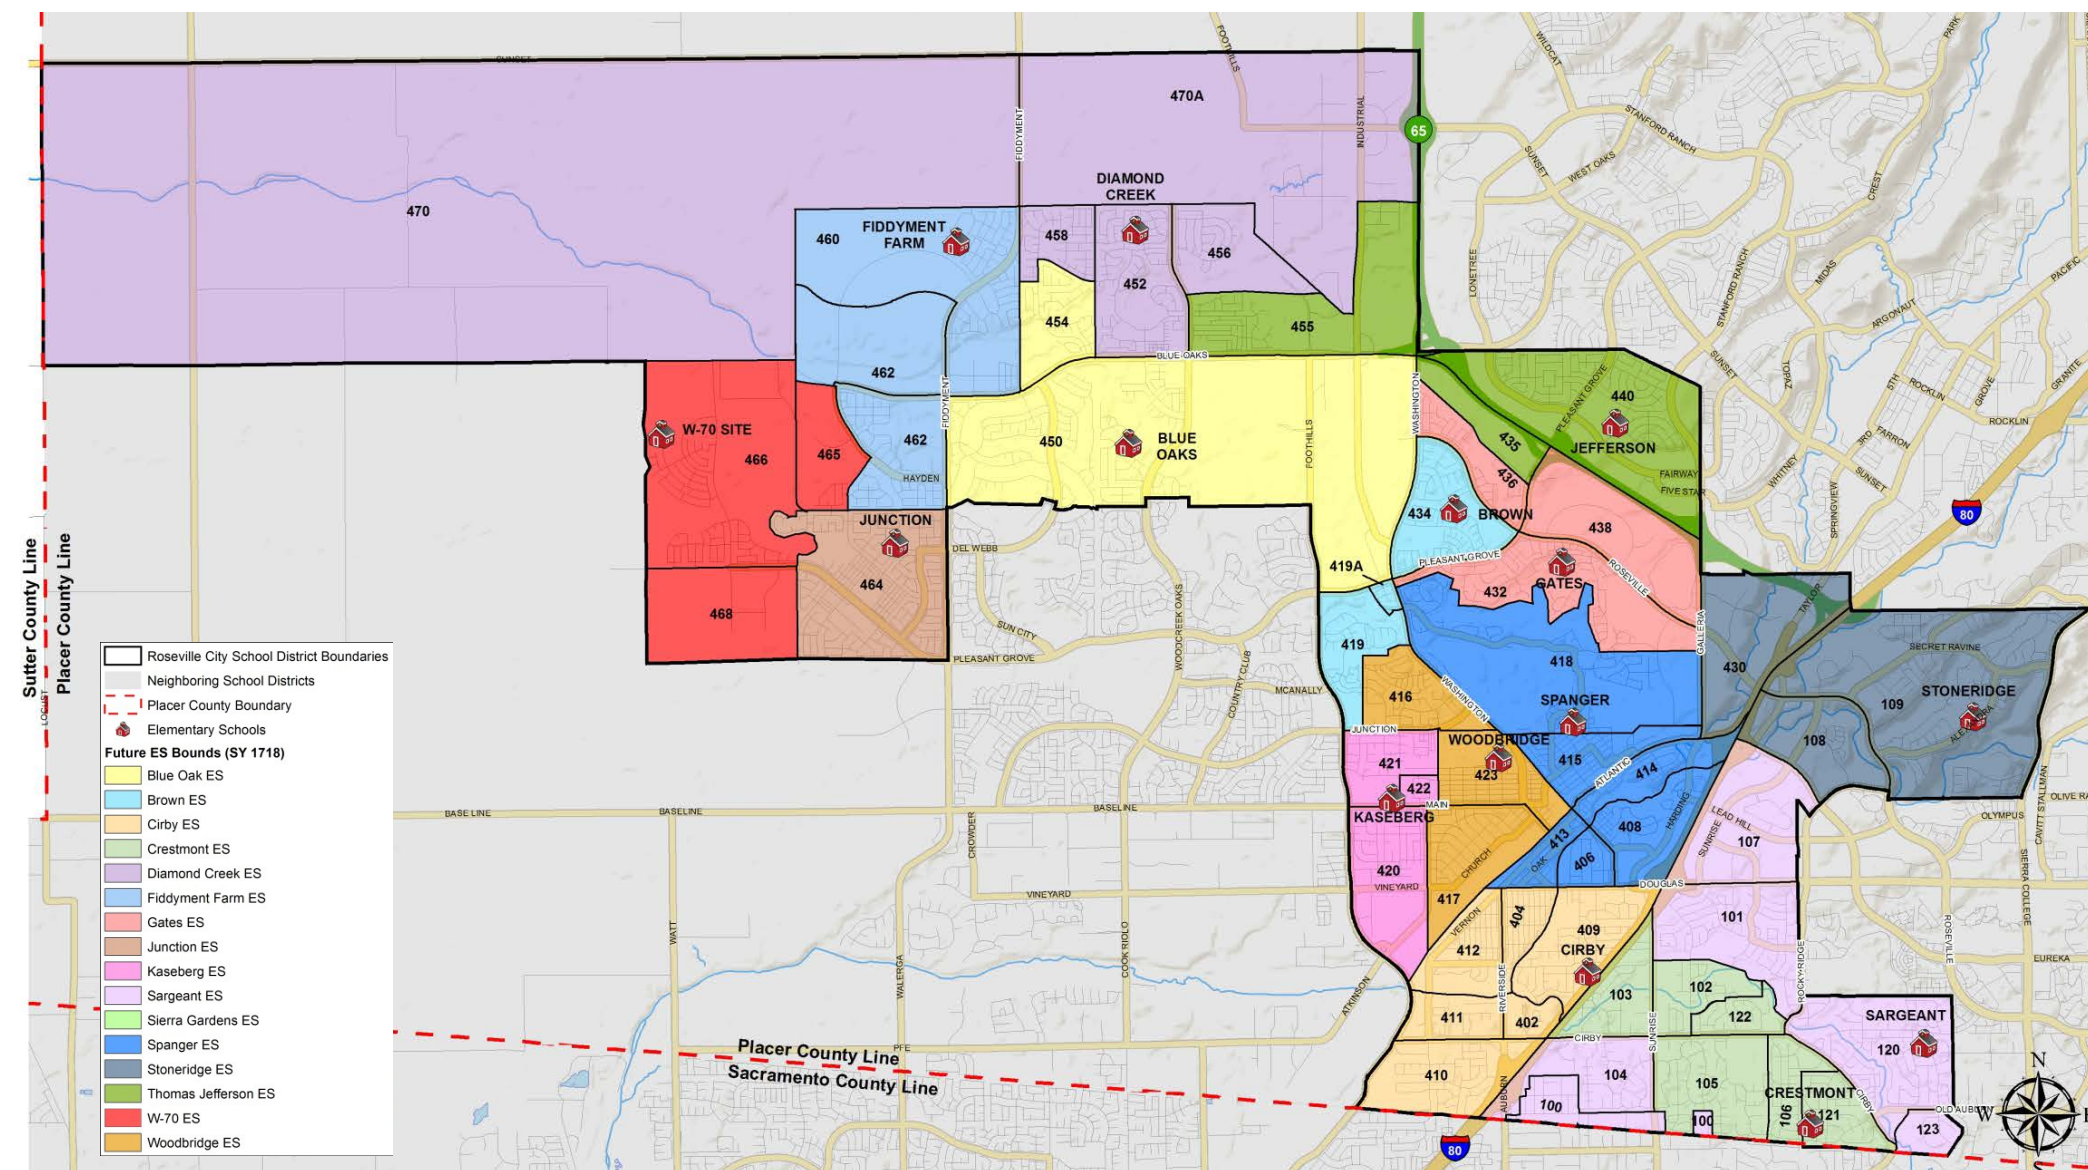

Proposed Attendance Boundaries Opening of F-71 School (2020/2021 est.)

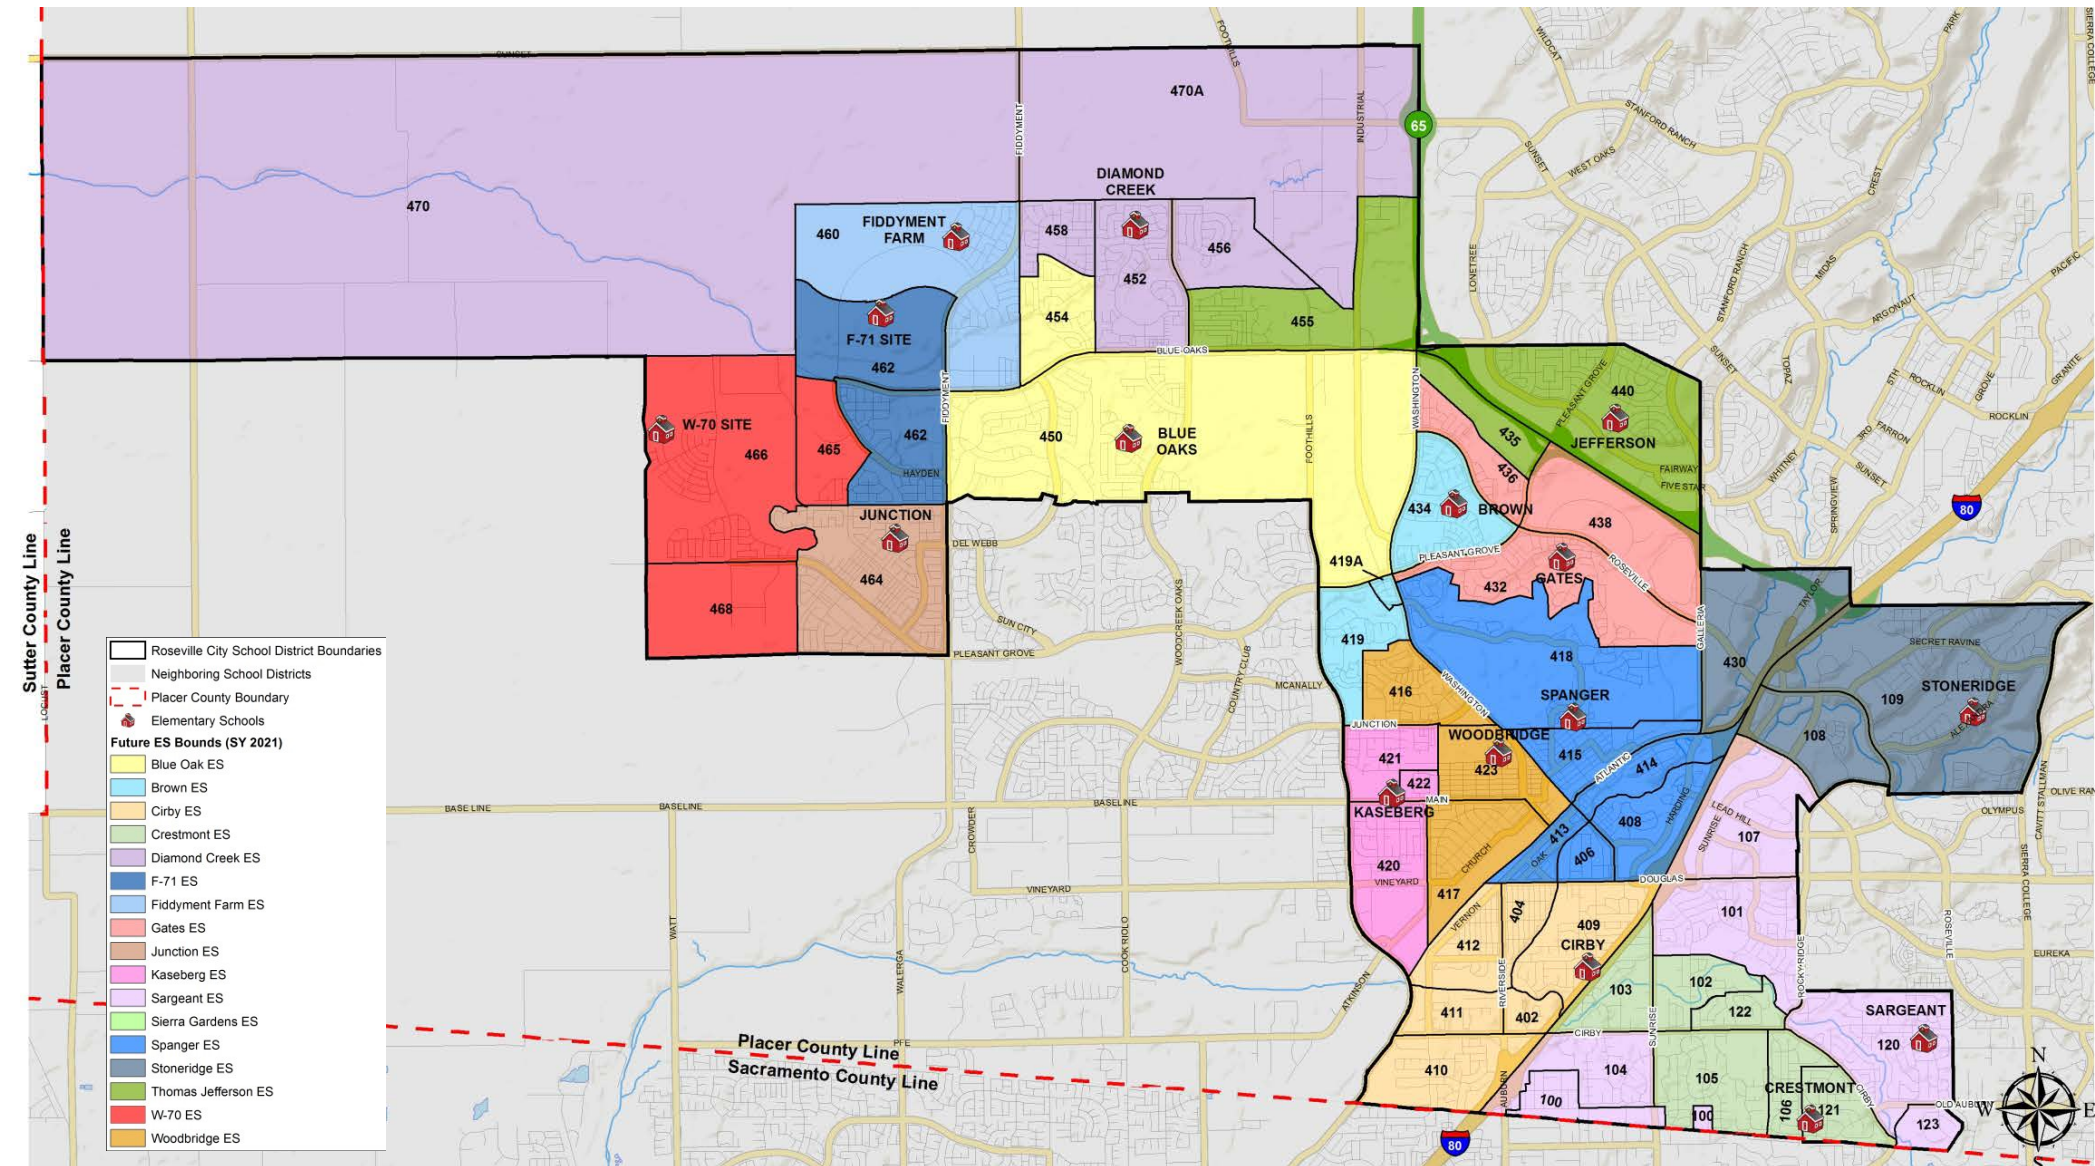








Site Plan
RCSD W-70 Elementary School
 Roseville City School District
 Roseville, California 95747

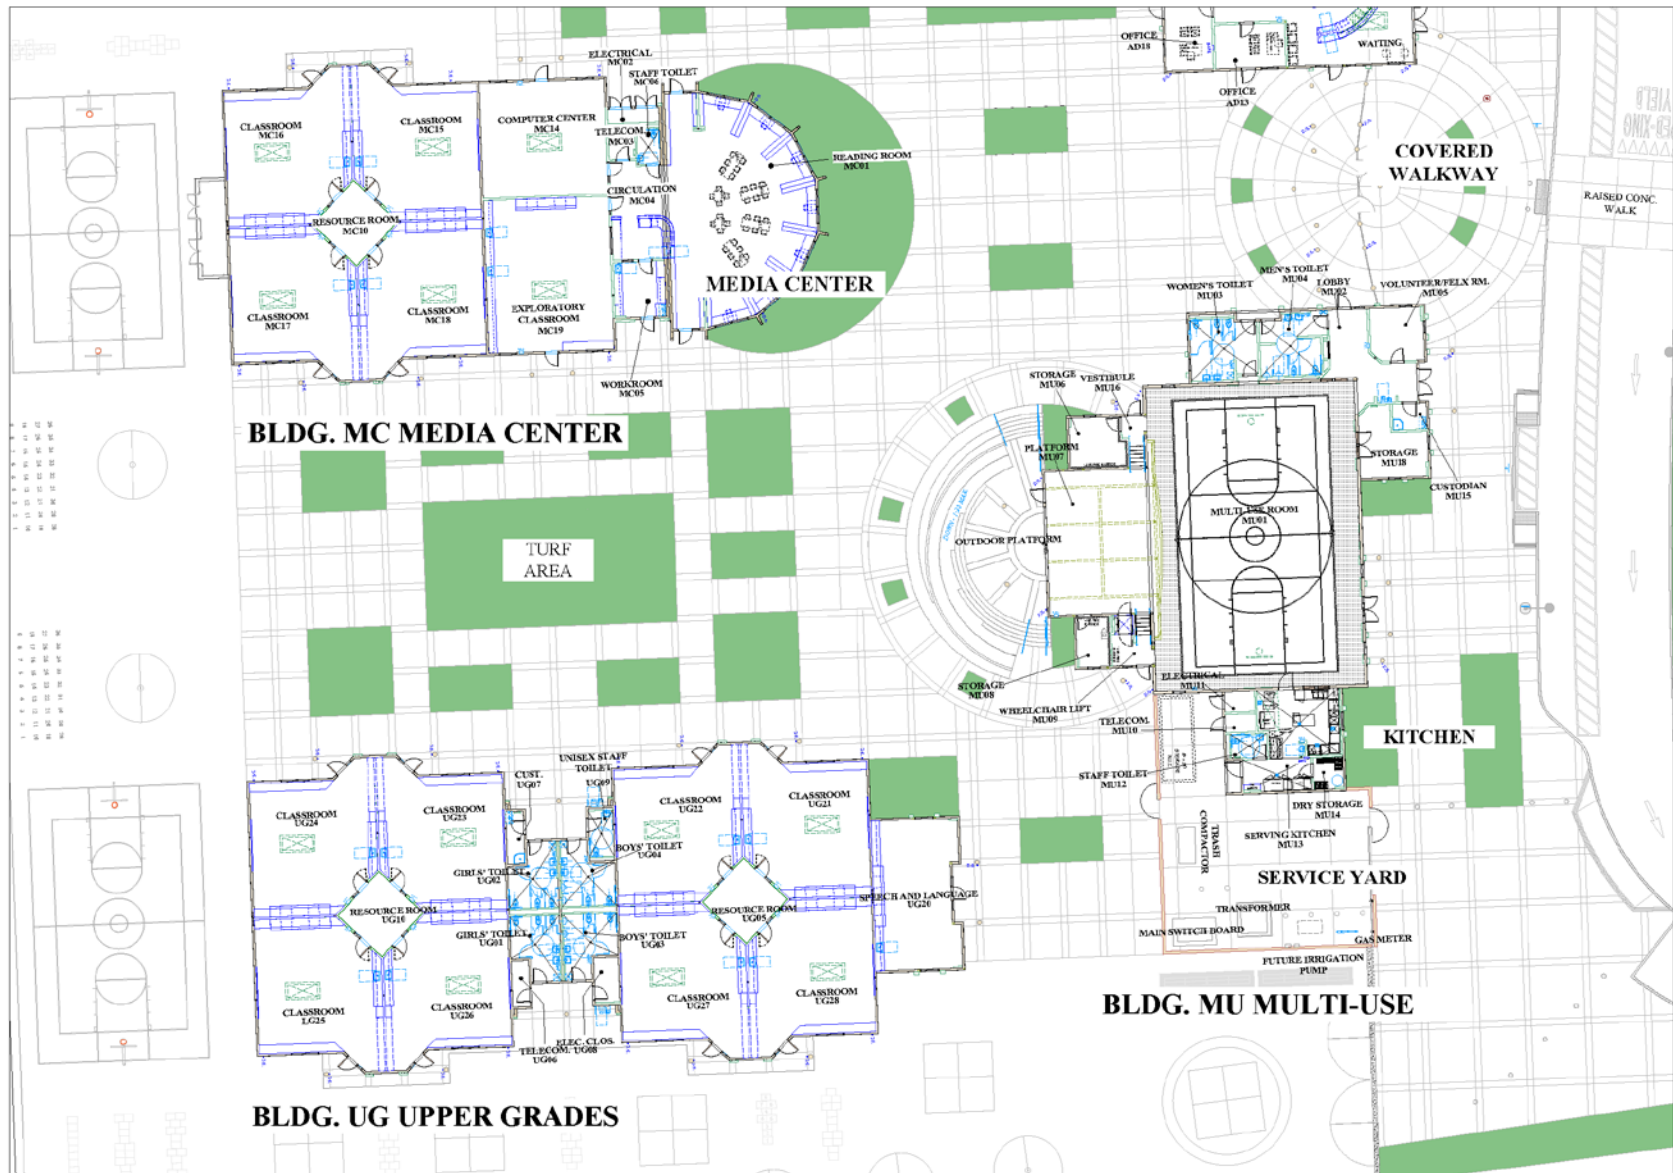

1 FLOOR PLAN
Scale 3/32" = 1'-0"




Floor Plan - Bldgs. MU, UG, and MC
RCSD W-70 Elementary School

Roseville City School District
Roseville, California 95747

DLM
ARCHITECTURE

05-01-16

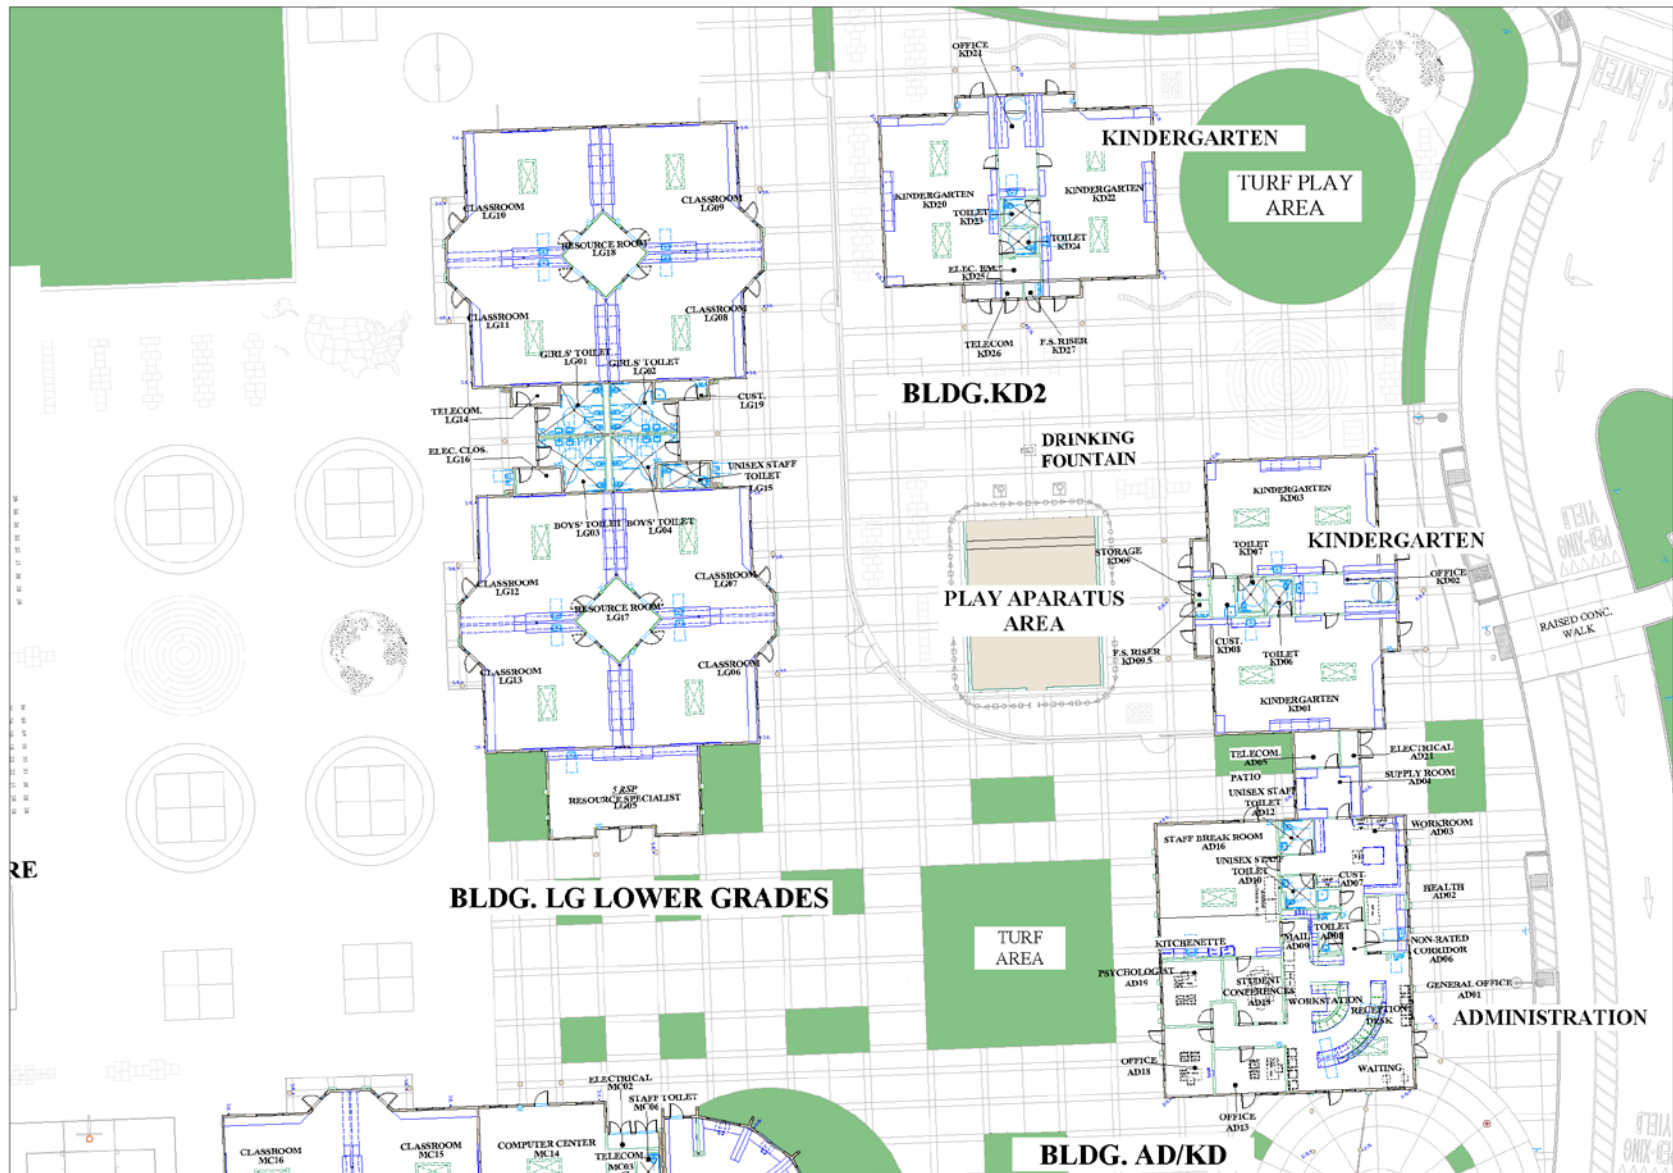

1 FLOOR PLAN
Scale 3/32" = 1'-0"



Floor Plan - Bldgs. AD/KD, LG, and KD2 *RCSD W-70 Elementary School*

Roseville City School District
 Roseville, California 95747


DLM
 ARCHITECTURE

05-01-16



AERIAL VIEW LOOKING NORTHWEST

RCSD W-70 Elementary School

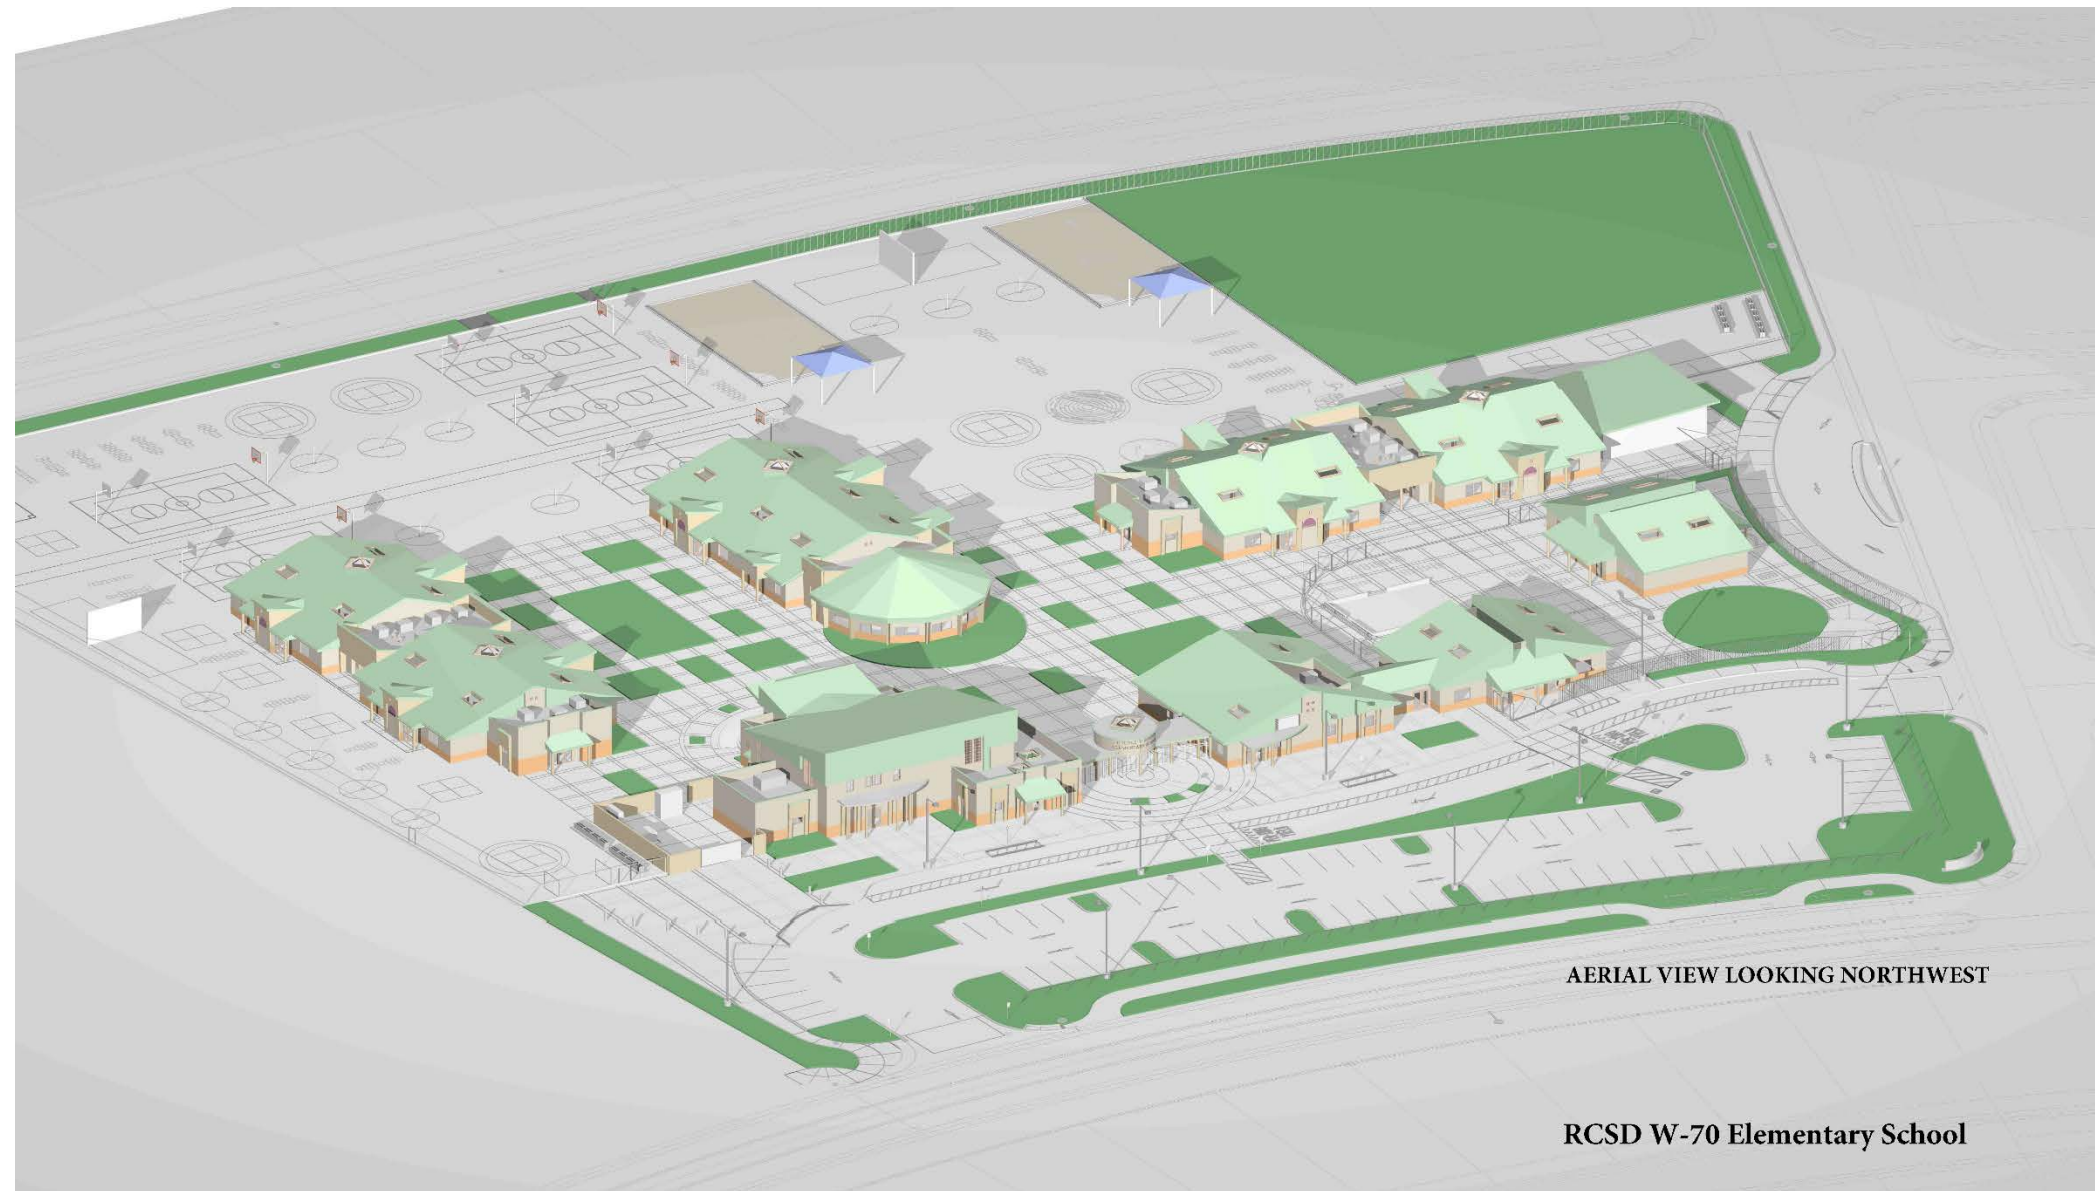


AERIAL VIEW LOOKING NORTHWEST

RCSD W-70 Elementary School



**EYE LEVEL VIEW OF MULTI-USE BLDG.
AND COVERED WALK TO
ADMINISTRATION BUILDING**

RCSD W-70 Elementary School

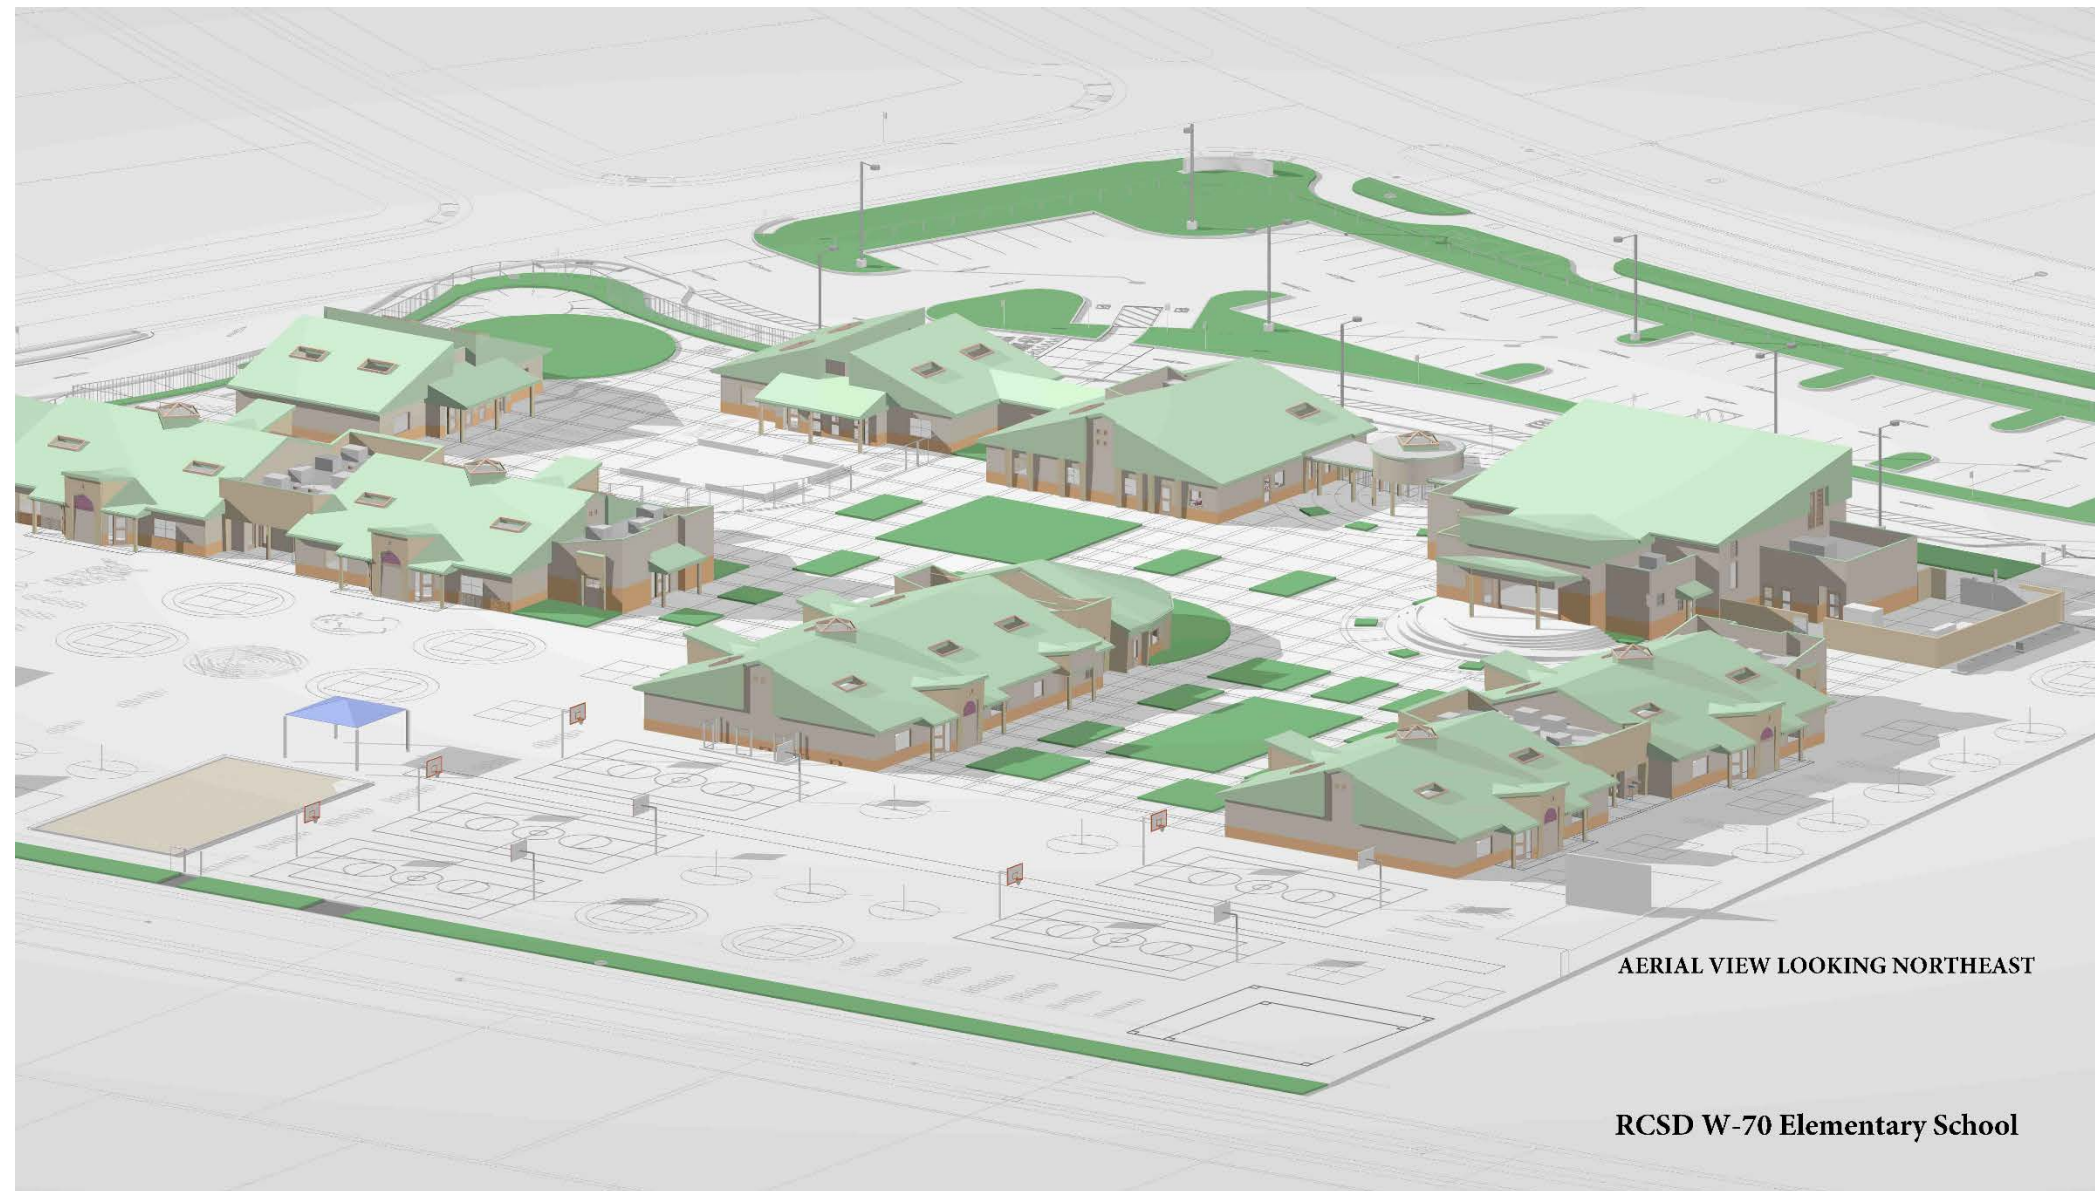

AERIAL VIEW LOOKING NORTHEAST

RCSD W-70 Elementary School



AERIAL VIEW LOOKING SOUTHEAST

RCSD W-70 Elementary School