

ATTACHMENT A

CONCEPT PLANS



LEGEND


- ① FIELDS:
70 YARDS x 120 YARDS (SEE ENLARGEMENT)
20' SPECTATOR SIDE BUFFER
22.5' PLAYER SIDE BUFFER
15' ENDS OF FIELD BUFFER
- ② NORTH PARKING LOT 594 PARKING STALLS
- ③ RESTROOMS AT PLAZA
- ④ CONCESSIONS BUILDING
- ⑤ PICNIC SHADE STRUCTURES (20' X 50')
- ⑥ TEMPORARY NETTING
- ⑦ ALL ACCESSIBLE PLAY AREA (1 ACRE)
- ⑧ PARK STORAGE/MAINTENANCE EQUIPMENT
- ⑨ EXISTING OVERHEAD POWER LINE TO BE REMOVED AND RELOCATED
- ⑩ FUTURE PHASE 1 SOLAR SHADE STRUCTURES - NORTH PARKING LOT (77,760 SQ. FT.)
135' X 40' = 30 PARKING STALLS (10 TOTAL)
108' X 40' = 24 PARKING STALLS (3 TOTAL)
90' X 40' = 20 PARKING STALLS (3 TOTAL)
- ⑪ BIOREMEDIATION = 25,926 SQUARE FEET
- ⑫ U10 & U12 COMBINED - YOUTH SOCCER STRIPING (45 YDS X 65 YDS)
- ⑬ RESTROOM AT PLAYGROUND
- ⑭ PLAYGROUND SHADE STRUCTURE (1-21' X 38')
- ⑮ EXISTING PUBLIC BUS STOP
- ⑯ PIPE GATE
- ⑰ BUS DROP OFF
- ⑱ FOOD TRUCK PARKING
- ⑲ 16' TALL CHAIN LINK FENCE
- ⑳ 6' TALL CHAIN LINK FENCE AROUND MAINTENANCE YARD
- ㉑ 42" TALL CHAIN LINK FENCE
- ㉒ 8' TALL OMEGA II FENCE WITH 22' NETTING
- ㉓ 10'X10' POP-UP TENT WITH SCORER'S TABLE
- ㉔ SPORTS LIGHTING
- ㉕ SHADE STRUCTURES - PROMENADE
- ㉖ SOCCER GOAL
- ㉗ PLAYER'S AREA
- ㉘ WARM-UP AREA
- ㉙ PARK ENTRY SIGN ON FENCE
- ㉚ PEDESTRIAN CROSSING
- ㉛ SOUTH PARKING LOT 361 PARKING STALLS
- ㉜ FUTURE PHASE 2 SOLAR SHADE STRUCTURES - SOUTH PARKING LOT (51,120 SQ. FT.)
144' X 40' = 32 PARKING STALLS (3 TOTAL)
135' X 40' = 24 PARKING STALLS (2 TOTAL)
72' X 40' = 18 PARKING STALLS (8 TOTAL)

ADD ALTERNATE 1:

FIELDS 2 & 9
4 CANTILEVER SHADE STRUCTURES AT FIELDS
SOUTH PLAZA AREA
186 PARKING STALLS- SOUTH

FUTURE PHASE:

FIELDS 1 & 10
4 CANTILEVER SHADE STRUCTURES AT FIELDS
MAINTENANCE ROAD/PERIMETER WALKWAY
175 PARKING STALLS - SOUTH

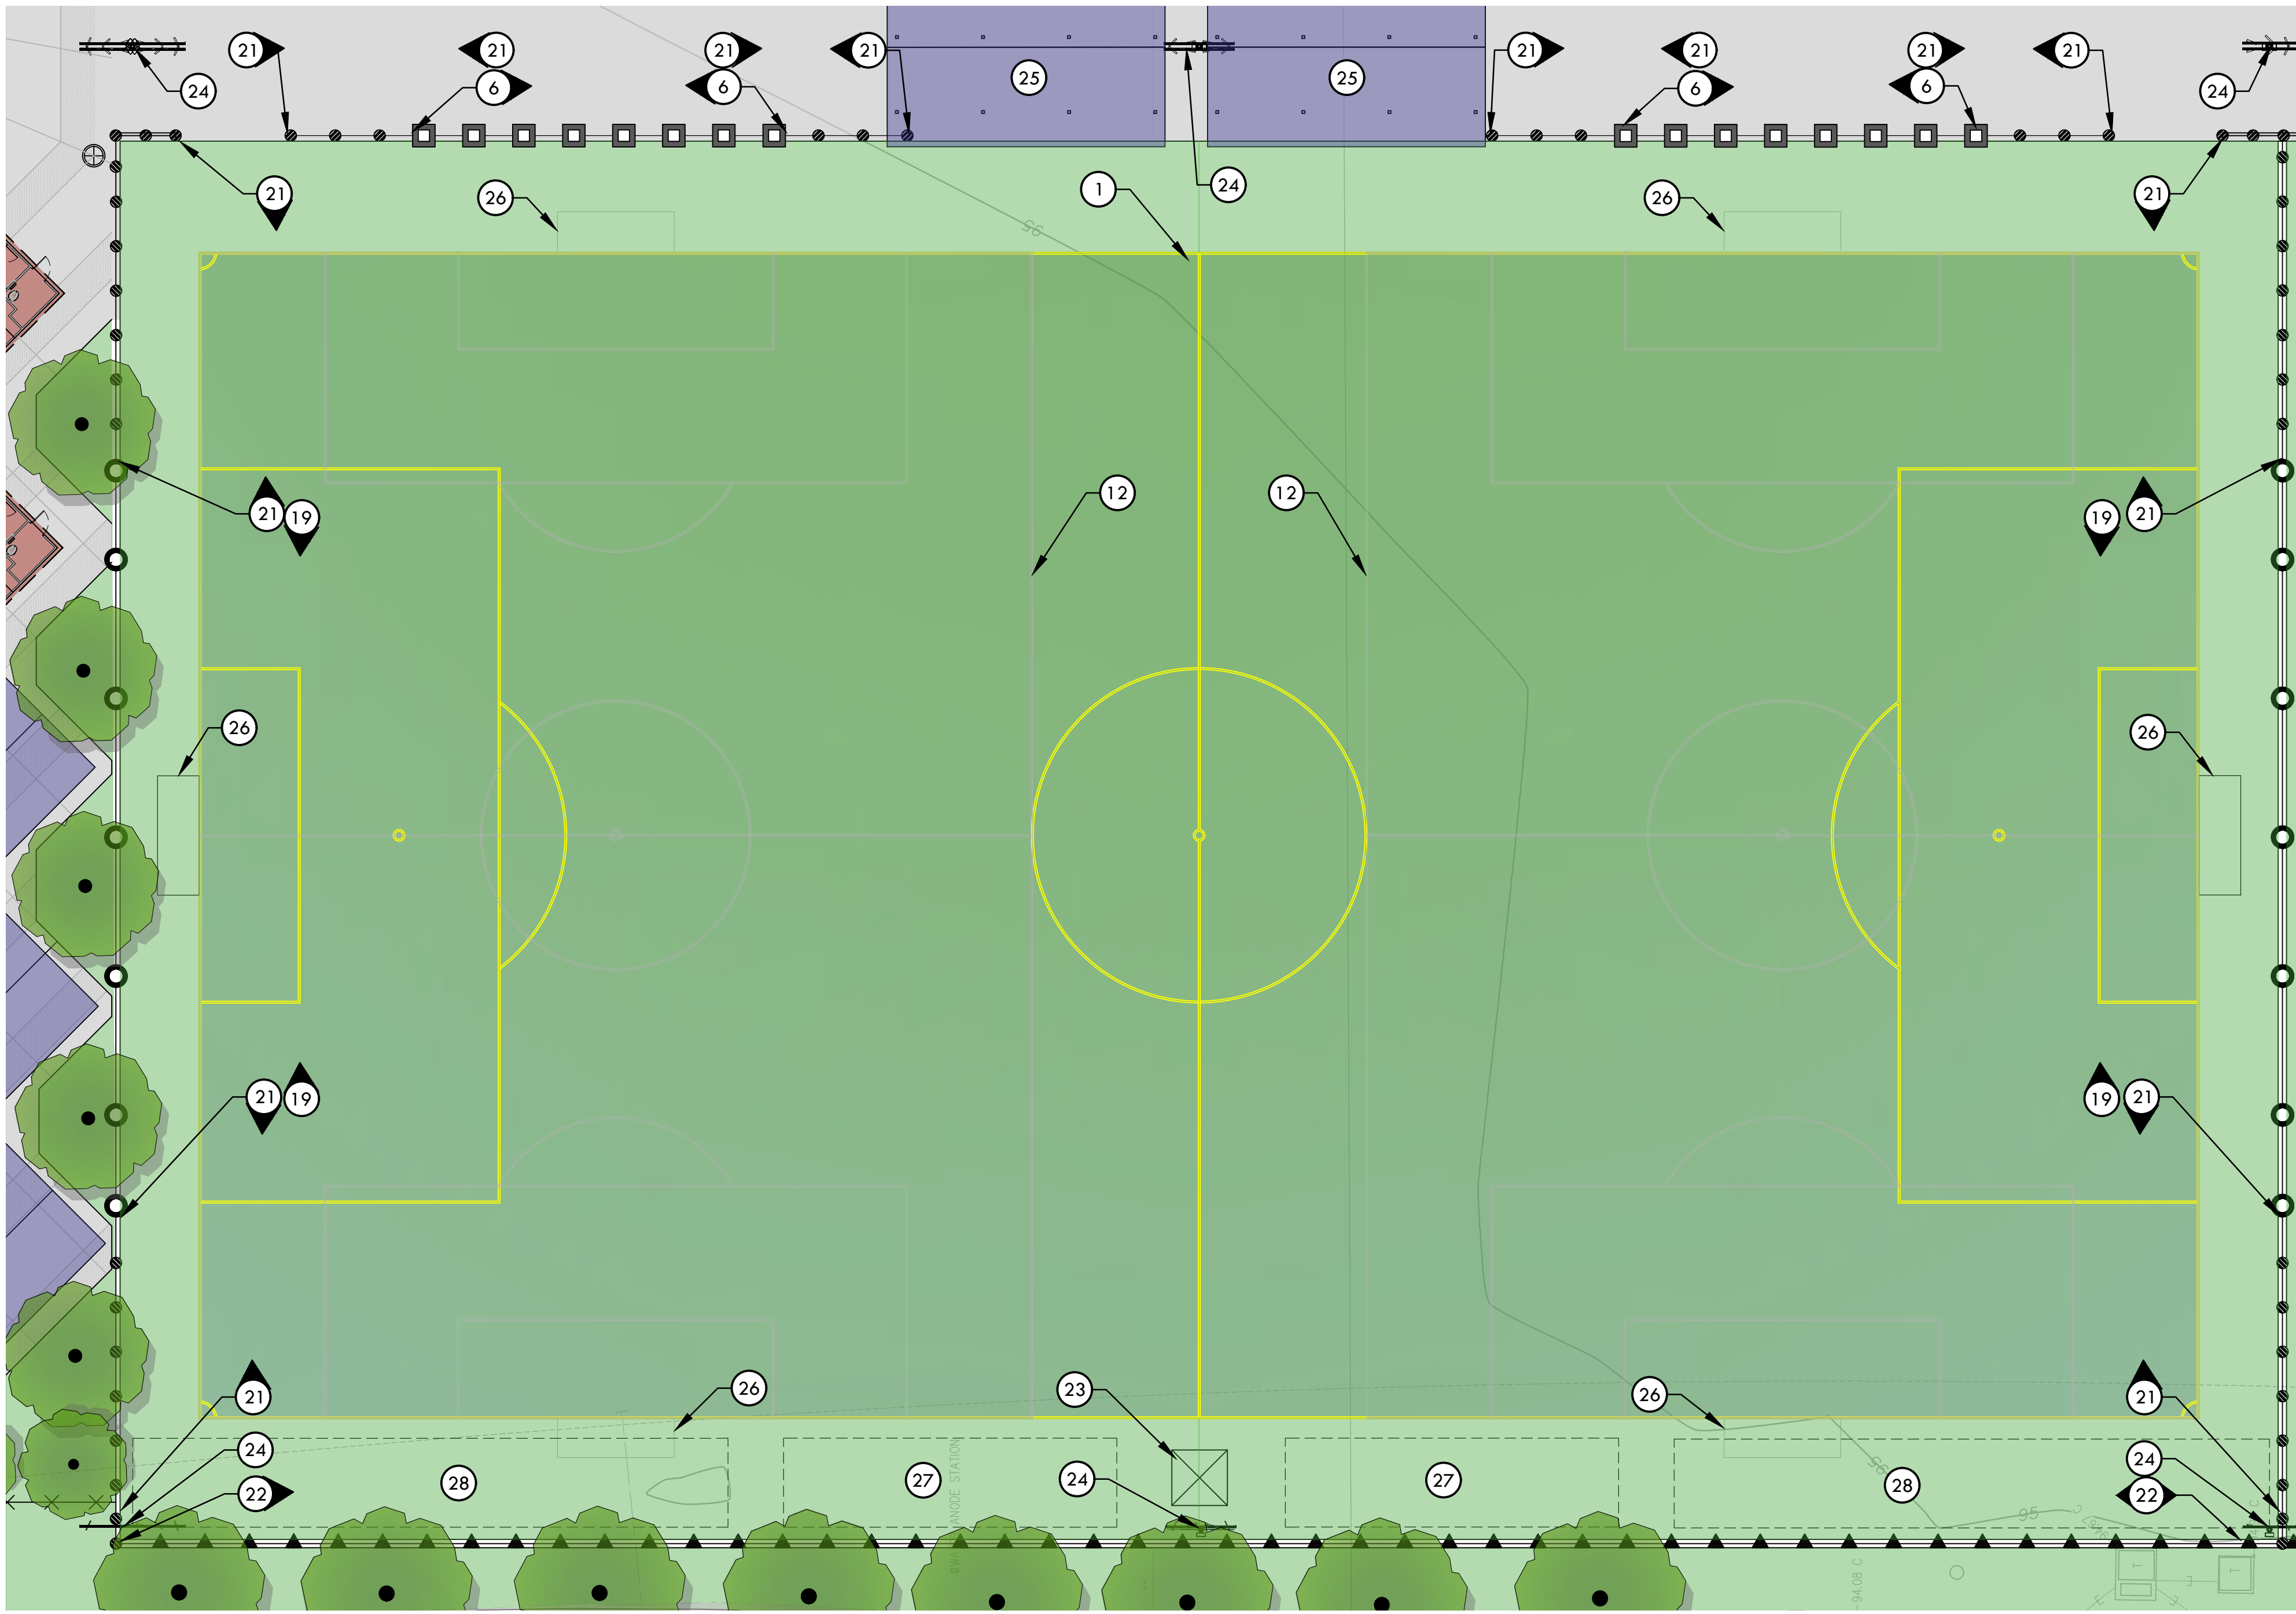

A FIELD ENLARGEMENT
PLAN VIEW

1"=20'